

DATE PREPARED
2/20/2026

ROUTE 150	STATE MO
DISTRICT KC	SHEET NO. 4

COUNTY
JACKSON

JOB NO.
JKU0147

CONTRACT ID.


PROJECT NO.

BRIDGE NO.

DATE	DESCRIPTION


MISSOURI HIGHWAYS AND TRANSPORTATION COMMISSION

105 WEST CAPITOL
JEFFERSON CITY, MO 65102
1-888-ASK-MODOT (1-888-275-6636)

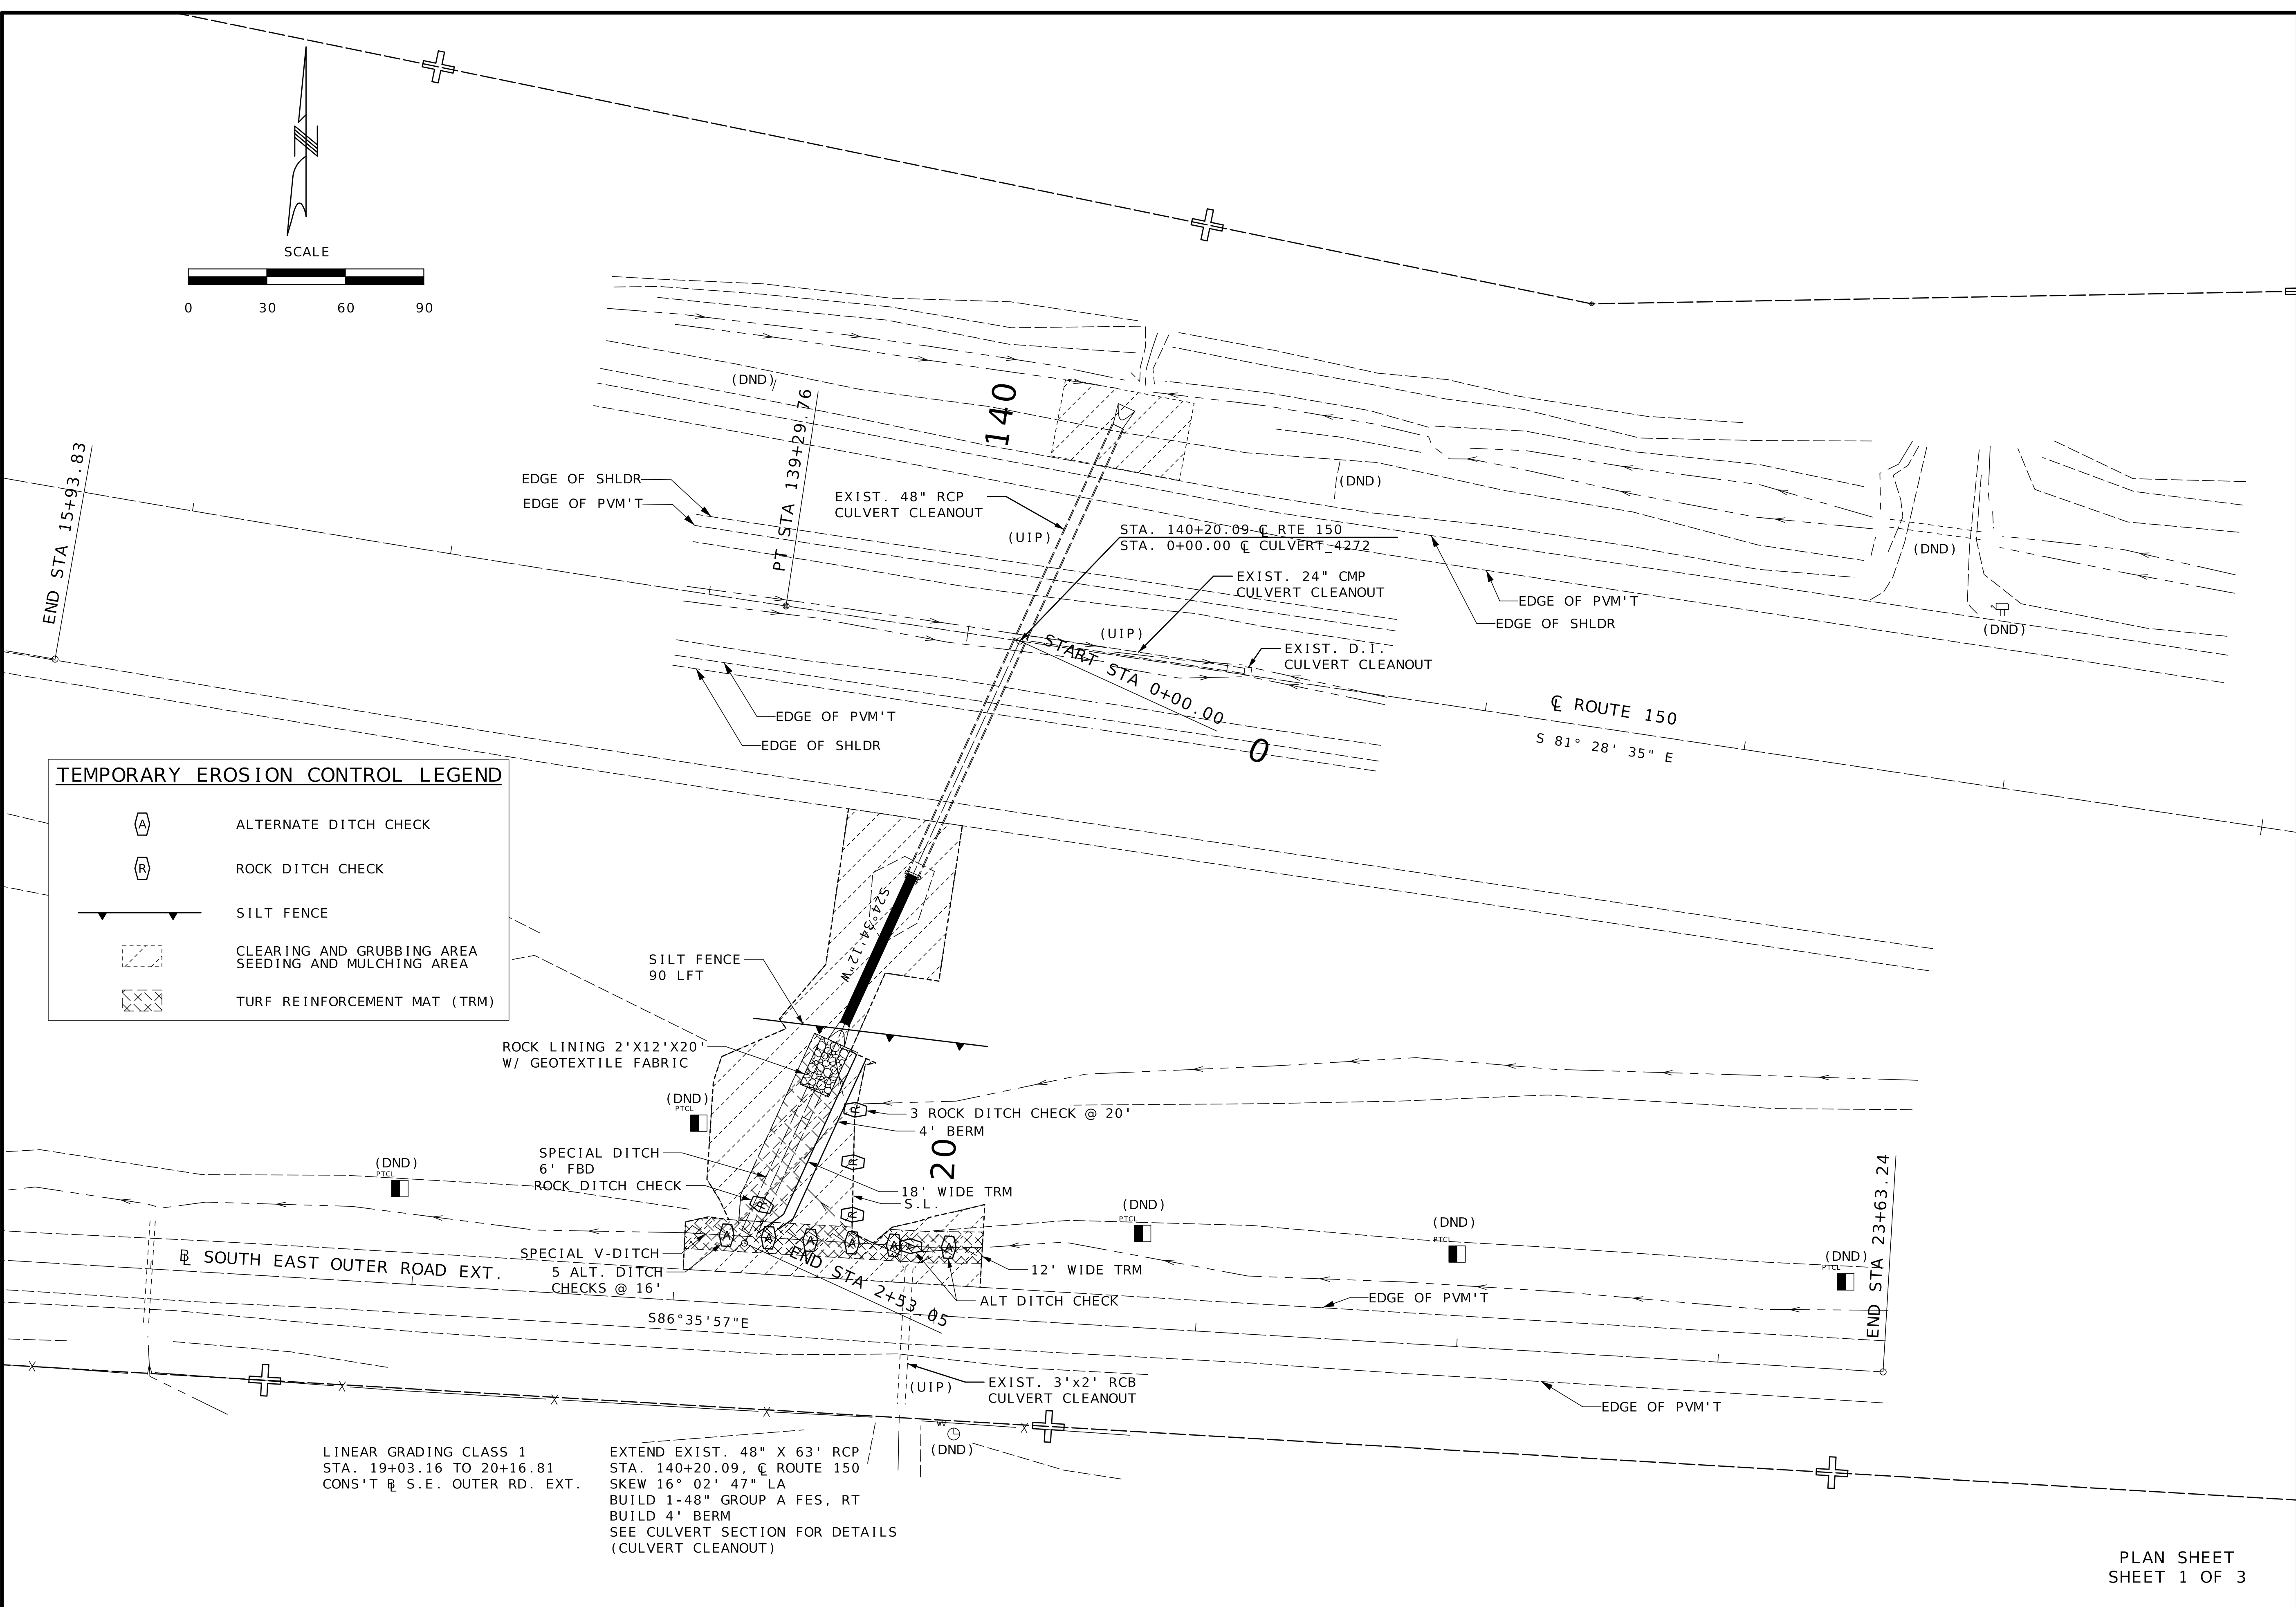

LINEAR GRADING CLASS 1
STA. 19+03.16 TO 20+16.81
CONS'T @ S.E. OUTER RD. EXT.

EXTEND EXIST. 48" X 63' RCP
STA. 140+20.09, C ROUTE 150
SKEW 16° 02' 47" LA
BUILD 1-48" GROUP A FES, RT
BUILD 4' BERM
SEE CULVERT SECTION FOR DETAILS
(CULVERT CLEANOUT)

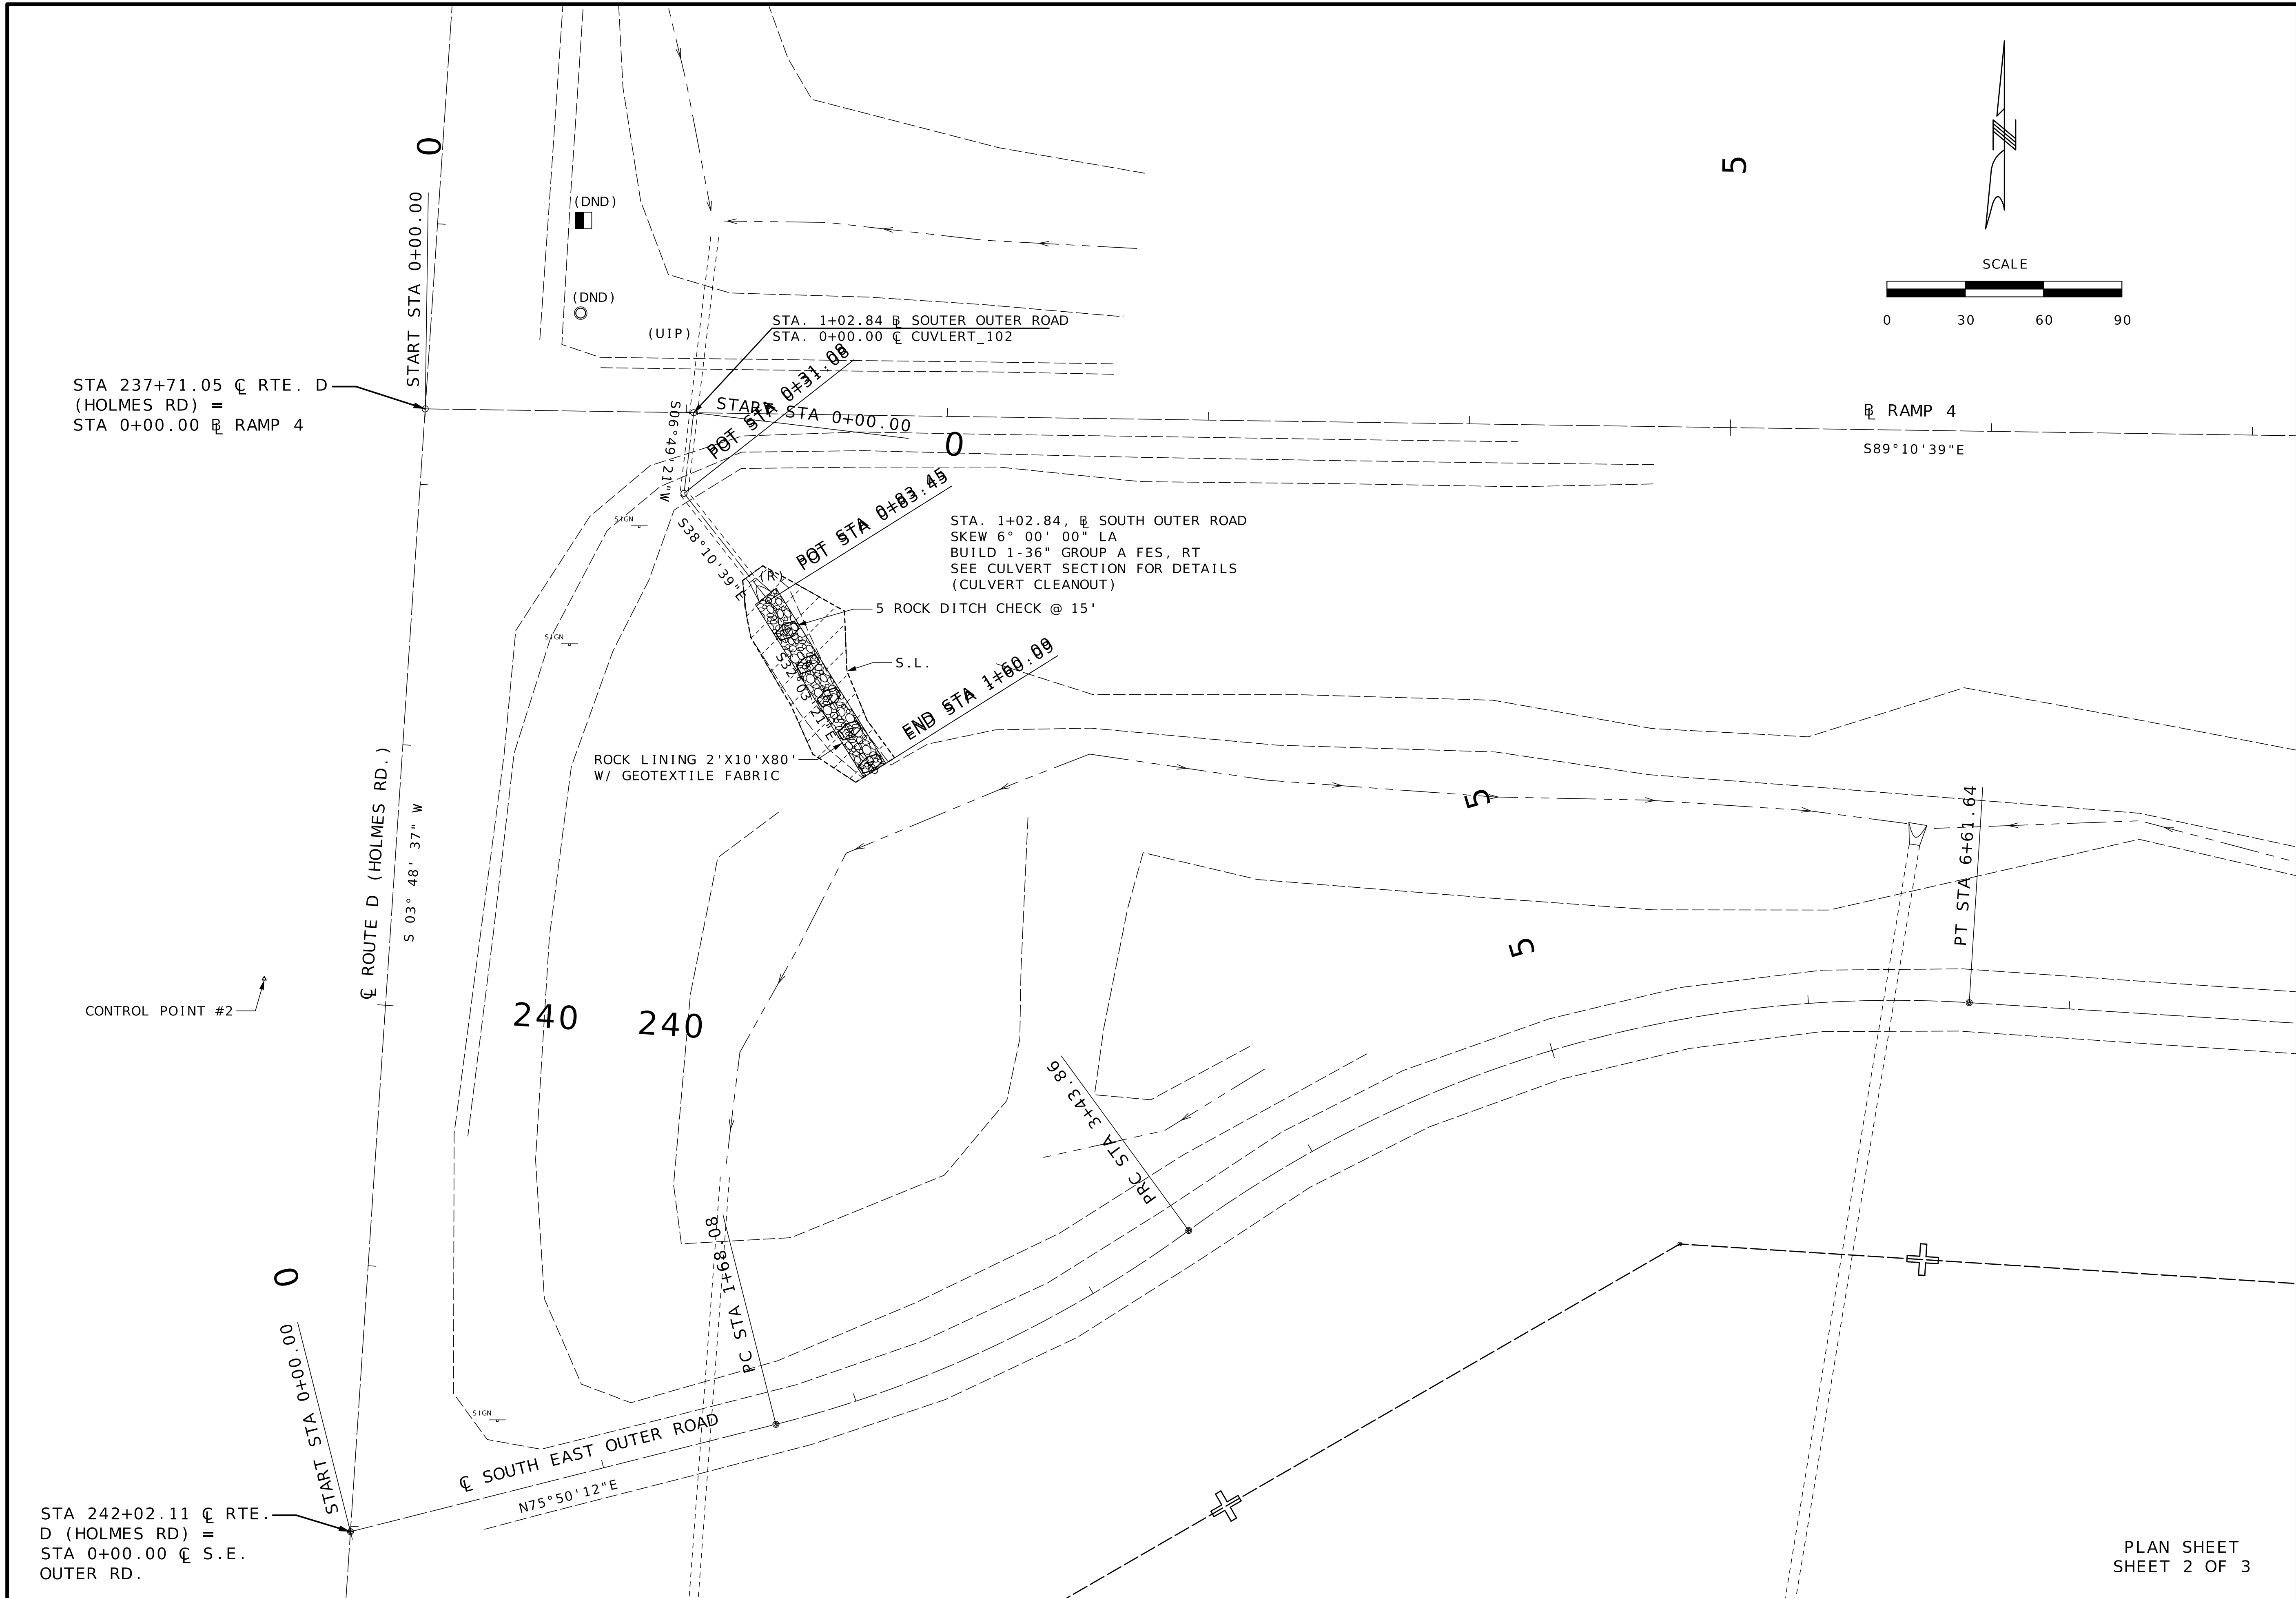

STA 237+71.05 C RTE. D
(HOLMES RD) =
STA 0+00.00 R RAMP 4

CONTROL POINT #2



STA 242+02.11 C RTE.
D (HOLMES RD) =
STA 0+00.00 C S.E.
OUTER RD.

STA. 1+02.84 R SOUTER OUTER ROAD
STA. 0+00.00 C CUVLERT_102

STA. 1+02.84, R SOUTH OUTER ROAD
SKEW 6° 00' 00" LA
BUILD 1-36" GROUP A FES, RT
SEE CULVERT SECTION FOR DETAILS
(CULVERT CLEANOUT)

5 ROCK DITCH CHECK @ 15'

ROCK LINING 2'X10'X80'
W/ GEOTEXTILE FABRIC

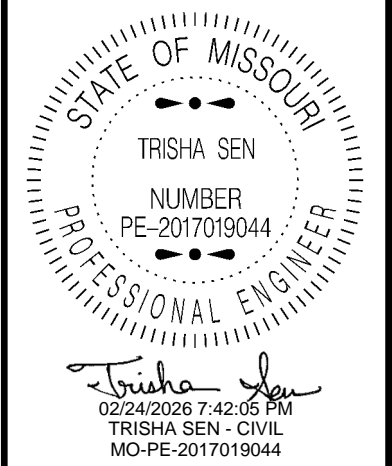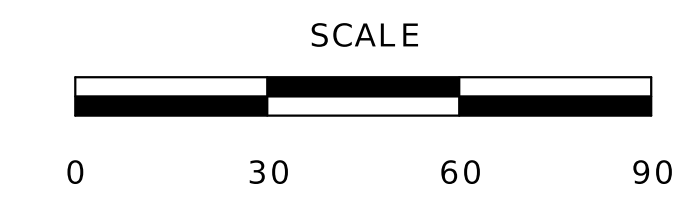


DATE PREPARED 2/20/2026	
ROUTE 150	STATE MO
DISTRICT KC	SHEET NO. 5
COUNTY JACKSON	
JOB NO. JKU0147	
CONTRACT ID.	
PROJECT NO.	
BRIDGE NO.	




DATE	DESCRIPTION

MISSOURI HIGHWAYS AND TRANSPORTATION
COMMISSION

105 WEST CAPITOL
JEFFERSON CITY, MO 65102
1-888-ASK-MODOT (1-888-275-6636)

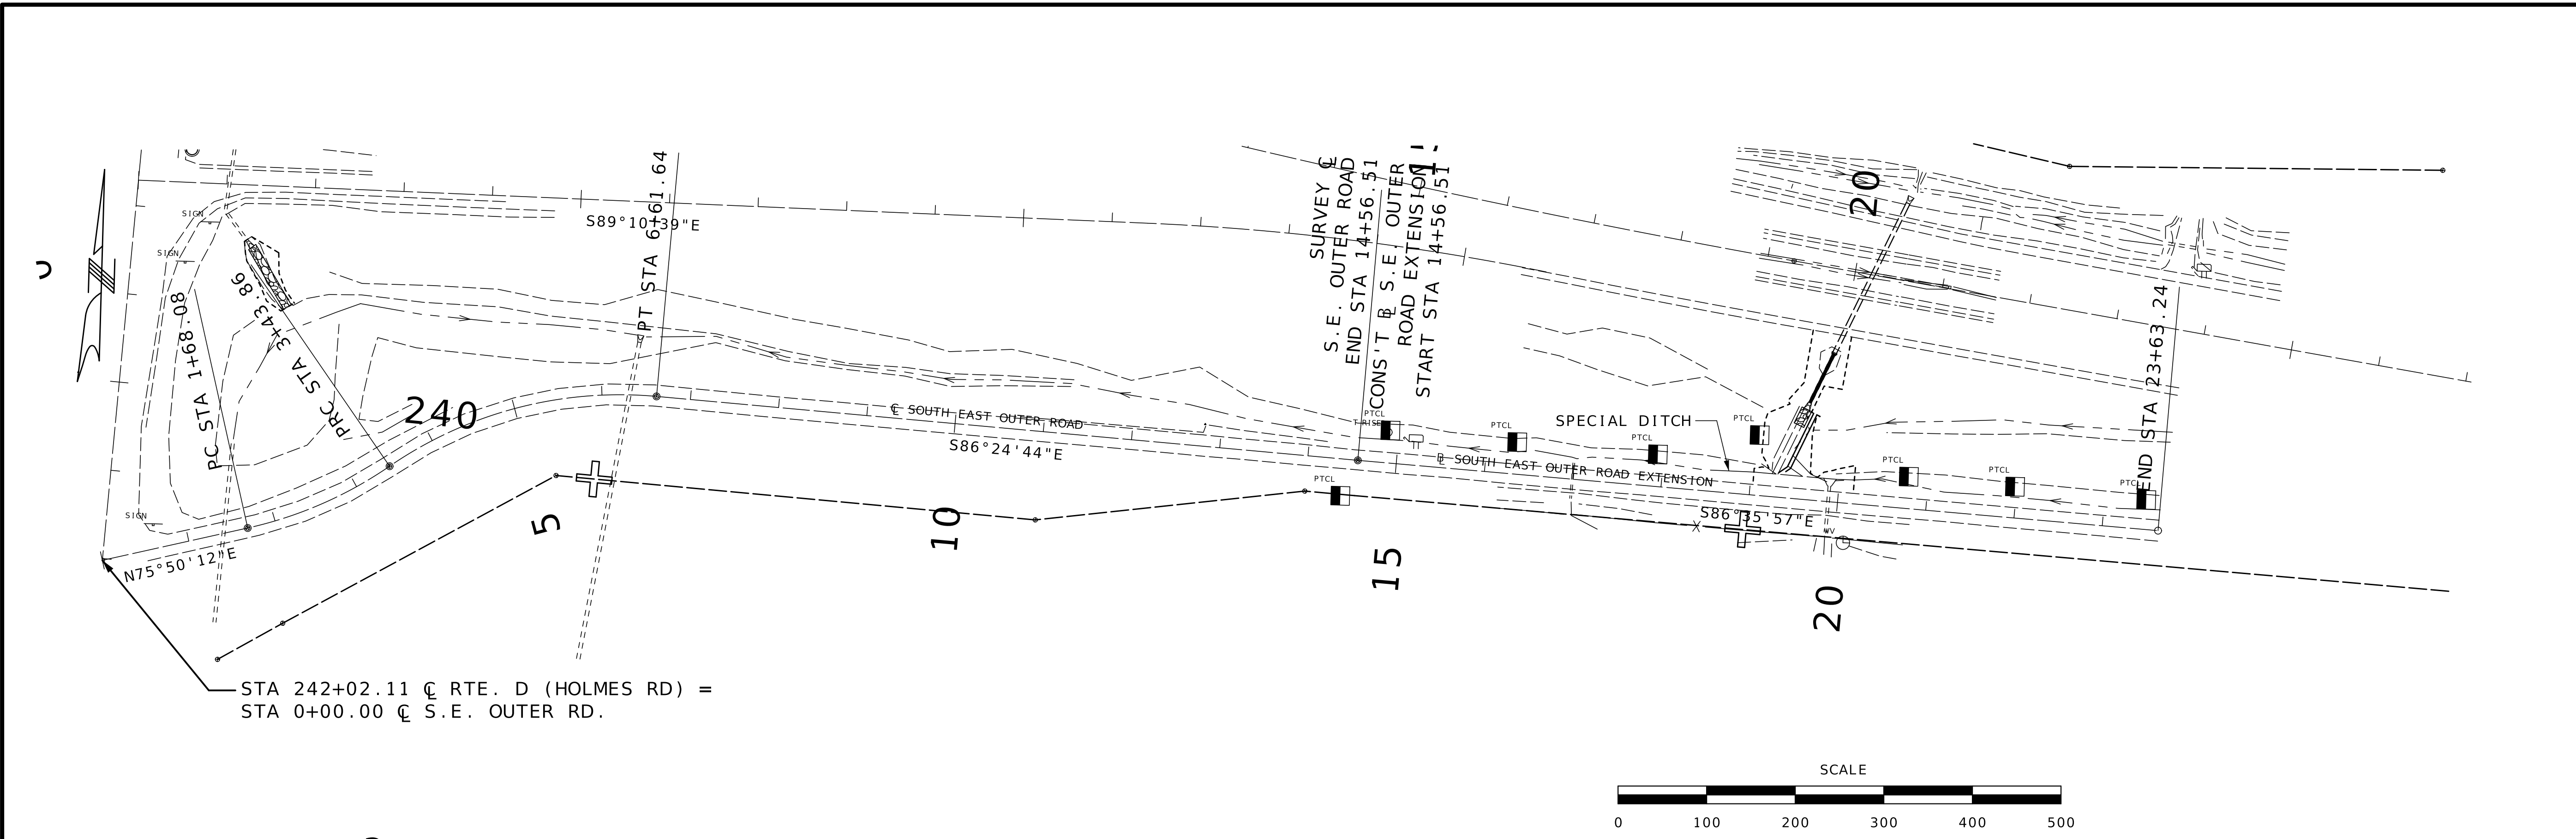

STA 242+02.11 @ RTE. D (HOLMES RD) =
STA 0+00.00 @ S.E. OUTER RD.

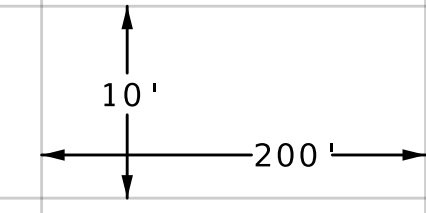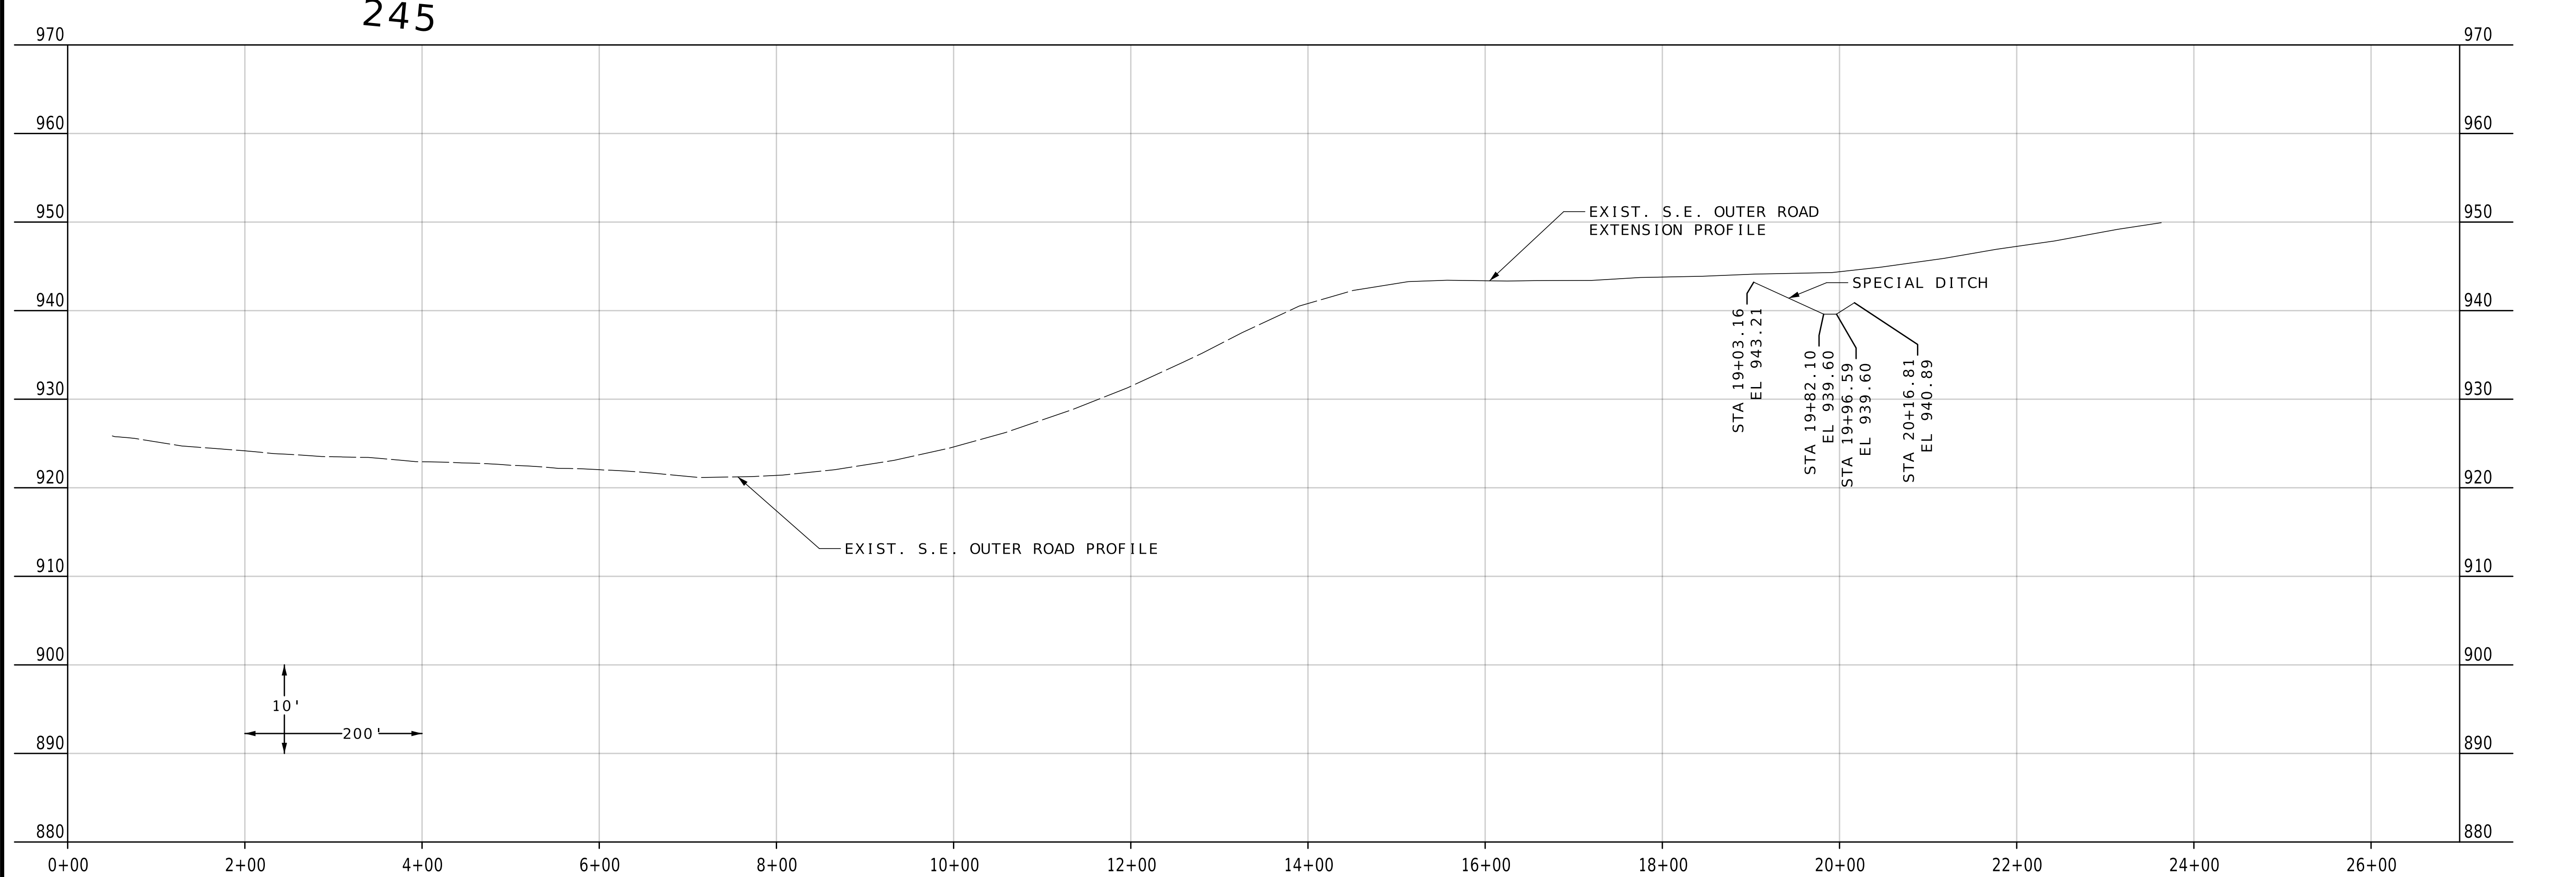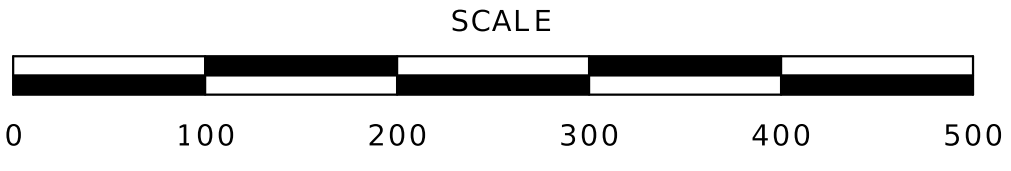

TRISHA SEN
NUMBER
PE-2017019044
PROFESSIONAL ENGINEER

DATE PREPARED
2/20/2026

ROUTE 150	STATE MO
DISTRICT KC	SHEET NO. 6

COUNTY
JACKSON

JOB NO.
JKU0147

CONTRACT ID.

PROJECT NO.


BRIDGE NO.

DATE	DESCRIPTION

MISSOURI HIGHWAYS AND TRANSPORTATION COMMISSION

105 WEST CAPITOL
JEFFERSON CITY, MO 65102
1-888-ASK-MODOT (1-888-275-6636)

NOT TO SCALE

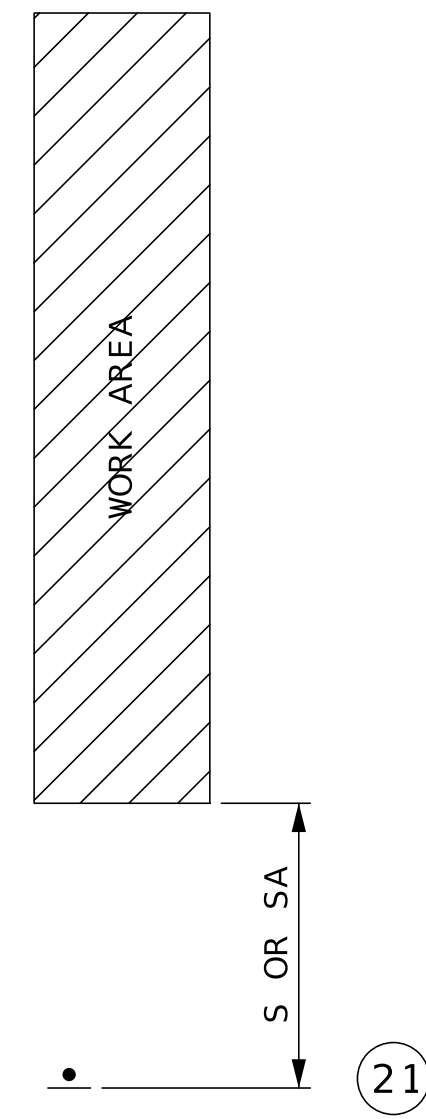


WO21 - 5

21

WORK BEYOND THE SHOULDER
 UNDIVIDED OR DIVIDED HIGHWAY

TEMPORARY TRAFFIC CONTROL
 TA-01
 SHEET 2 OF 6

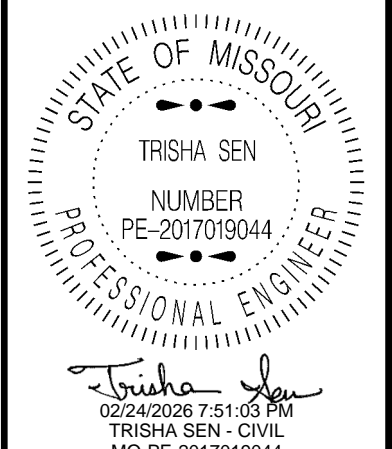

DATE PREPARED
 2/20/2026

ROUTE 150	STATE MO
DISTRICT KC	SHEET NO. 10
COUNTY JACKSON	
JOB NO. JKU0147	
CONTRACT ID.	
PROJECT NO.	
BRIDGE NO.	

DATE	DESCRIPTION

MISSOURI HIGHWAYS AND TRANSPORTATION COMMISSION

105 WEST CAPITOL
 JEFFERSON CITY, MO 65102
 1-888-ASK-MODOT (1-888-275-6636)

