


DATE PREPARED 3/27/2026	
ROUTE H	STATE MO
DISTRICT SW	SHEET NO. 1
COUNTY MCDONALD	
JOB NO. JSR0143	
CONTRACT ID.	
PROJECT NO.	
BRIDGE NO.	


DATE	DESCRIPTION

MISSOURI HIGHWAYS AND TRANSPORTATION COMMISSION

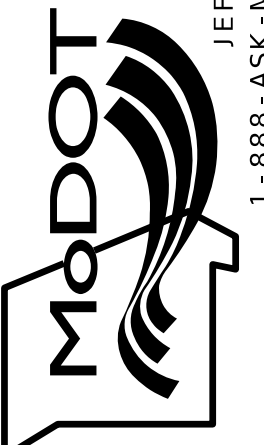




105 WEST CAPITOL  
JEFFERSON CITY, MO 65102  
1-888-ASK-MODOT (1-888-275-6636)

1310 East 104th St.  
Kansas City, MO 64131  
Tel: (816) 874-4875  
Fax: (816) 874-4875  
www.missourihighways.com

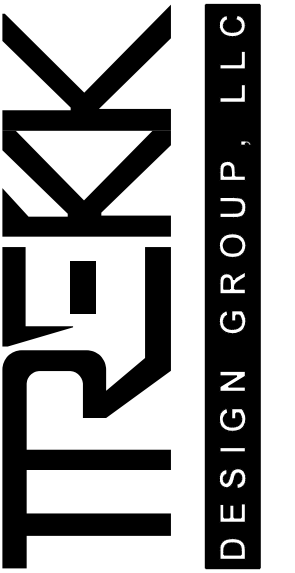

Missouri Dept. of  
Transportation  
Authority 202010300


IF A SEAL IS PRESENT ON THIS SHEET IT HAS BEEN ELECTRONICALLY SEALED AND DATED.

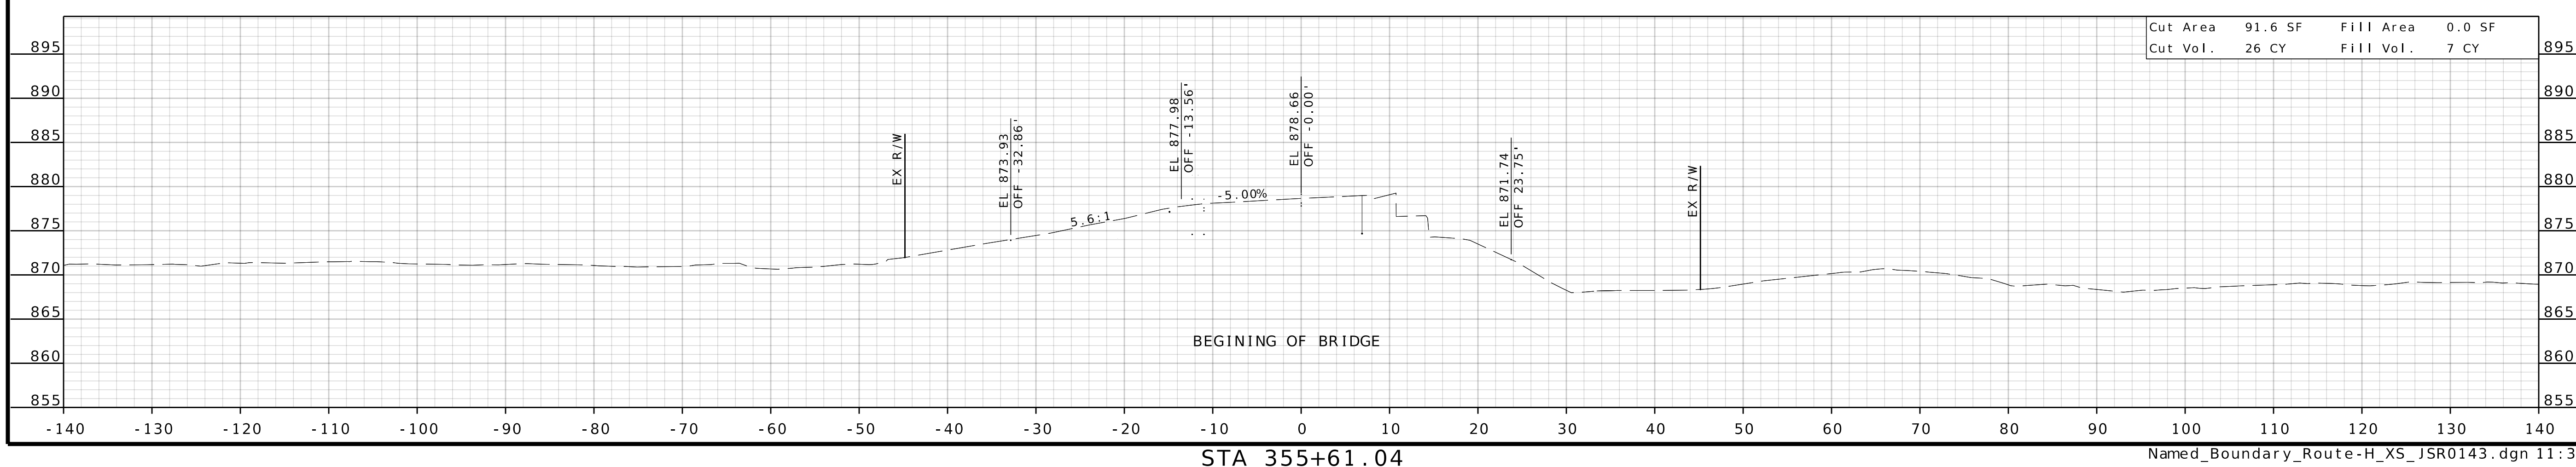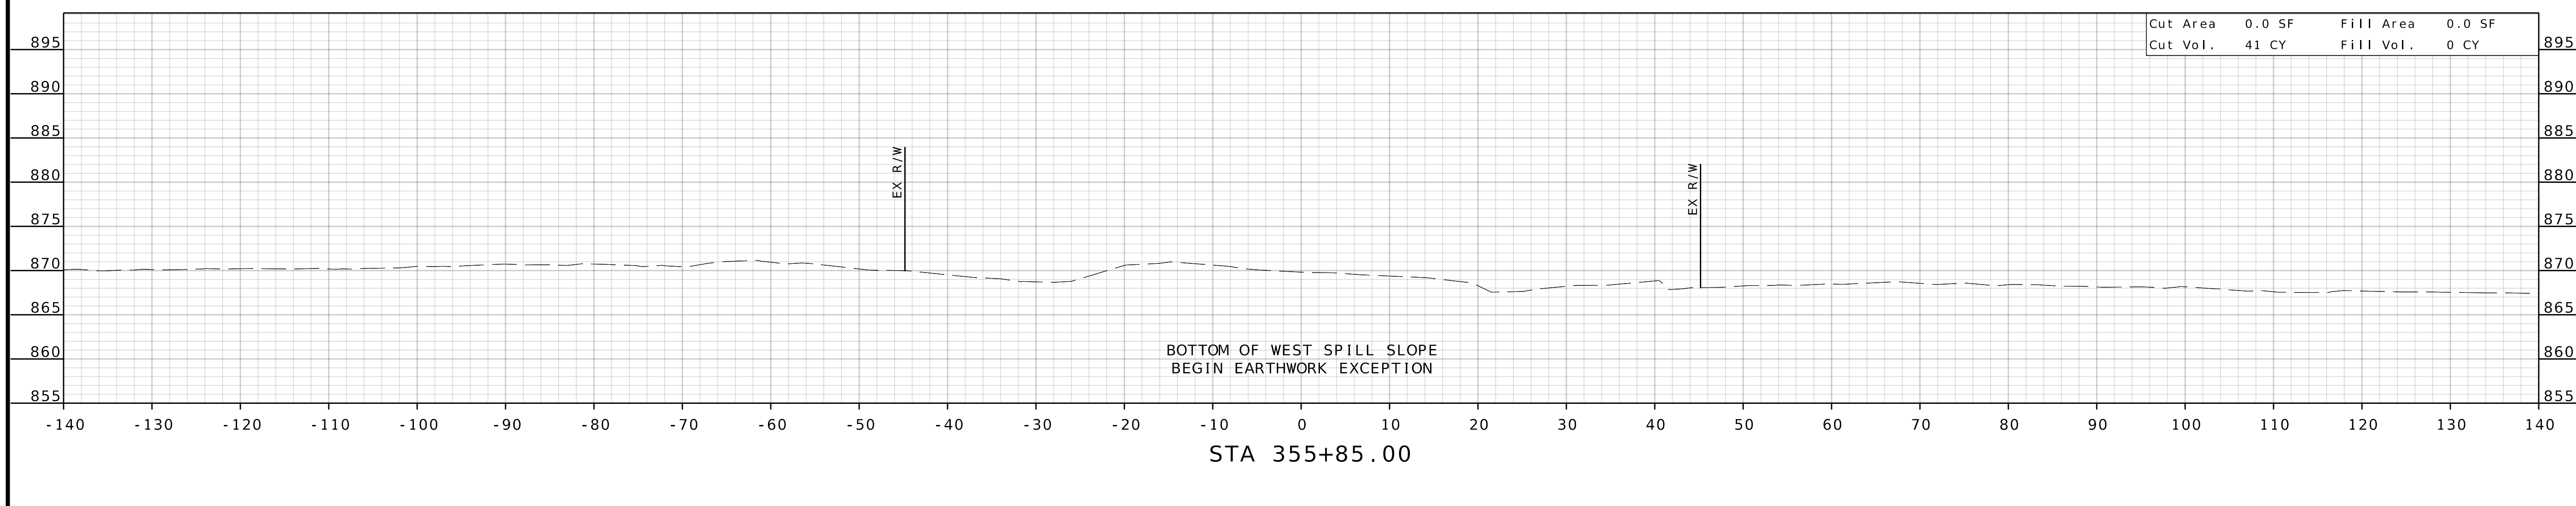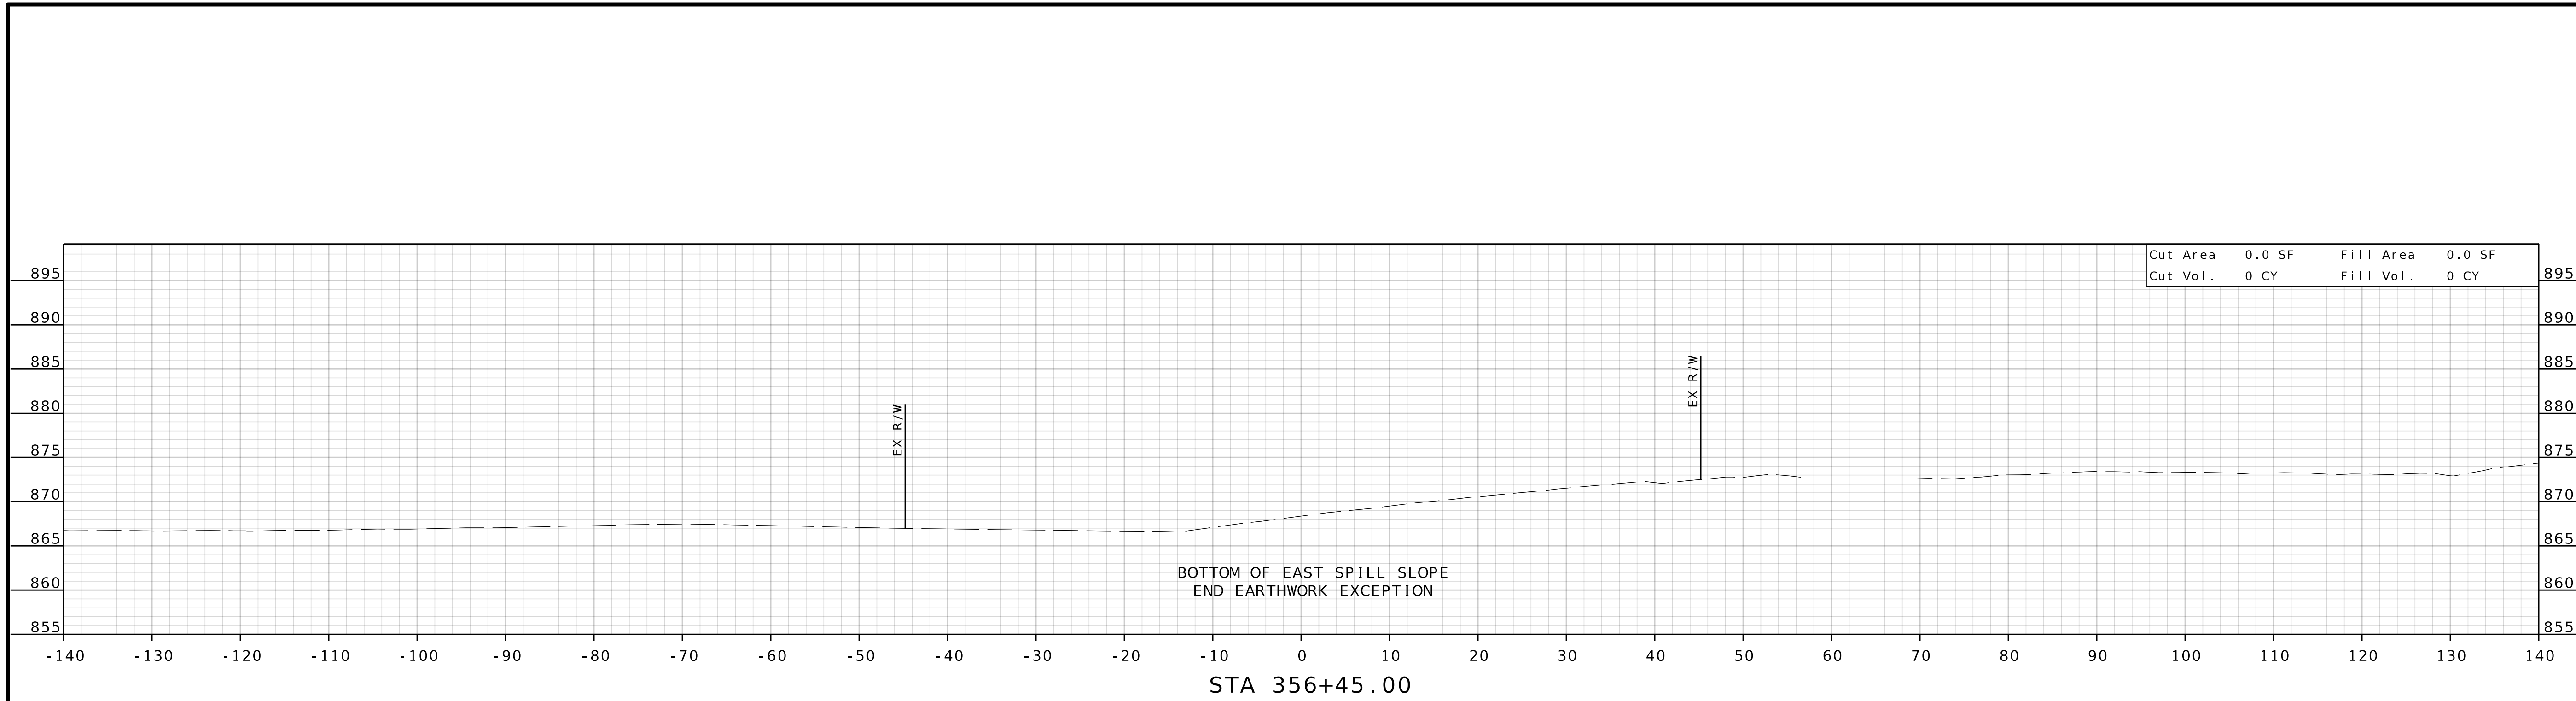

DATE PREPARED 3/27/2026	
ROUTE H	STATE MO
DISTRICT SW	SHEET NO. 2
COUNTY MCDONALD	
JOB NO. JSR0143	
CONTRACT ID.	
PROJECT NO.	
BRIDGE NO.	


DESCRIPTION	DATE

MISSOURI HIGHWAYS AND TRANSPORTATION  
COMMISSION

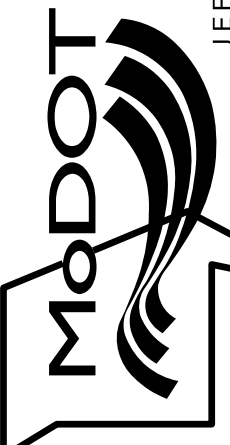

105 WEST CAPITOL  
JEFFERSON CITY, MO 65102  
1-888-ASK-MODOT (1-888-275-6636)



1310 East 104th St.  
Kansas City, MO 64131  
Tel: (816) 974-4875  
Fax: (816) 974-4875  
www.trekkdesigngroup.com

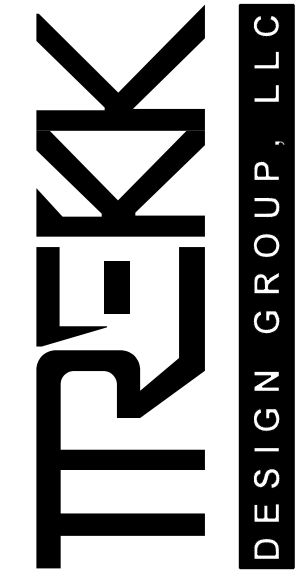

Missouri Dept. of  
Transportation  
Authority 202010300


Named\_Boundary\_Route-H\_XS\_JSRO143.dgn 11:30:07 AM 3/27/2026

IF A SEAL IS PRESENT ON THIS SHEET IT HAS BEEN ELECTRONICALLY SEALED AND DATED.

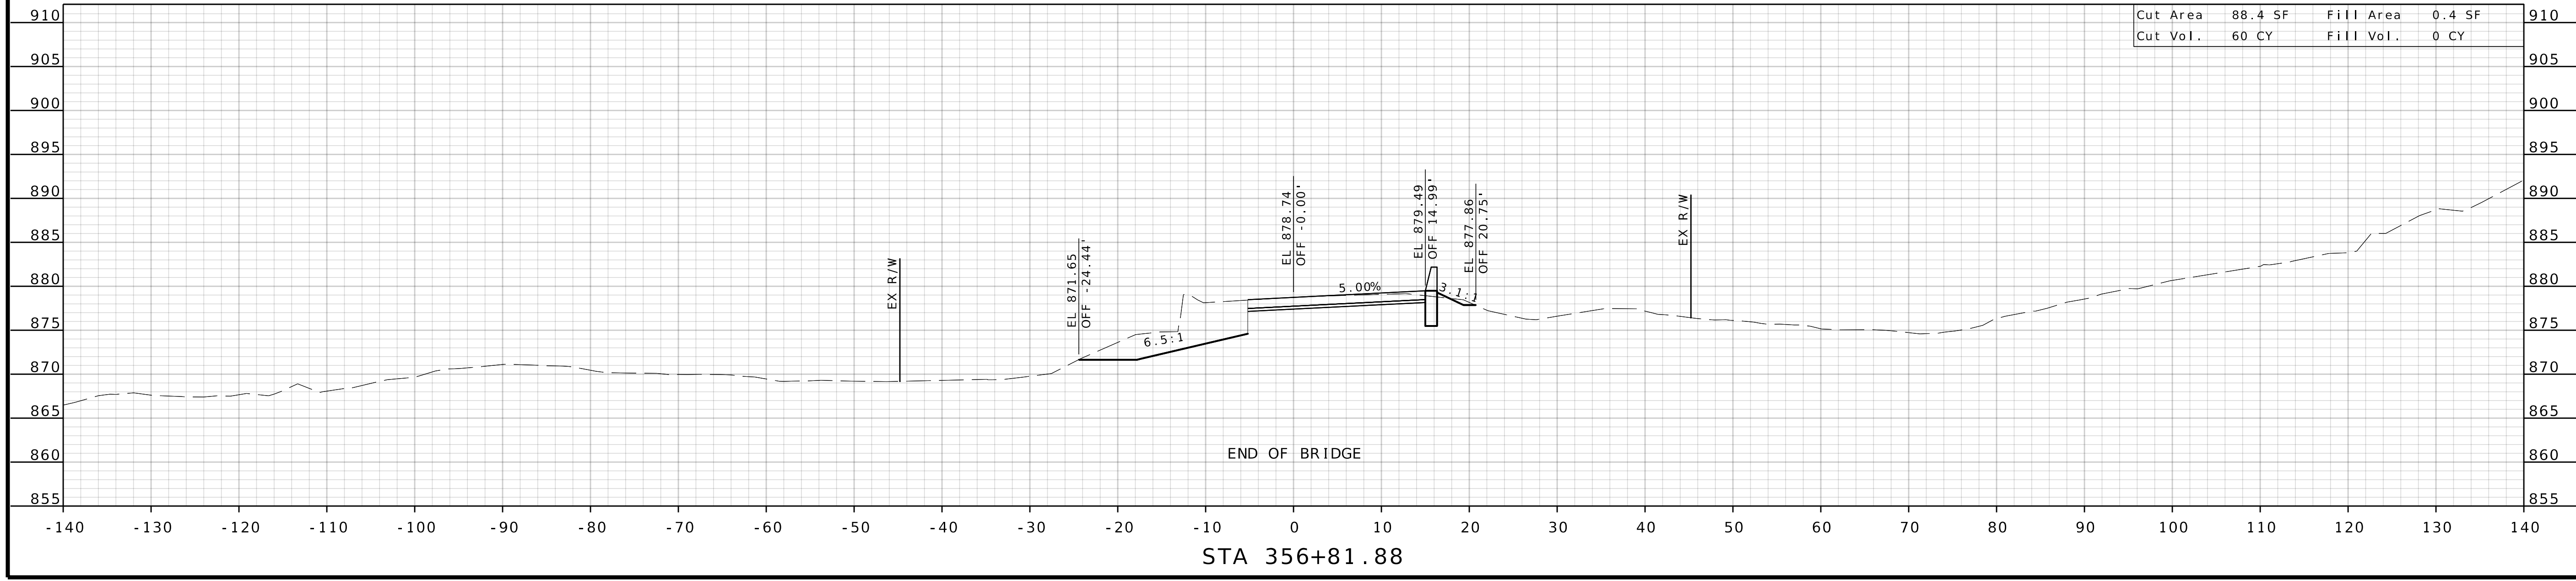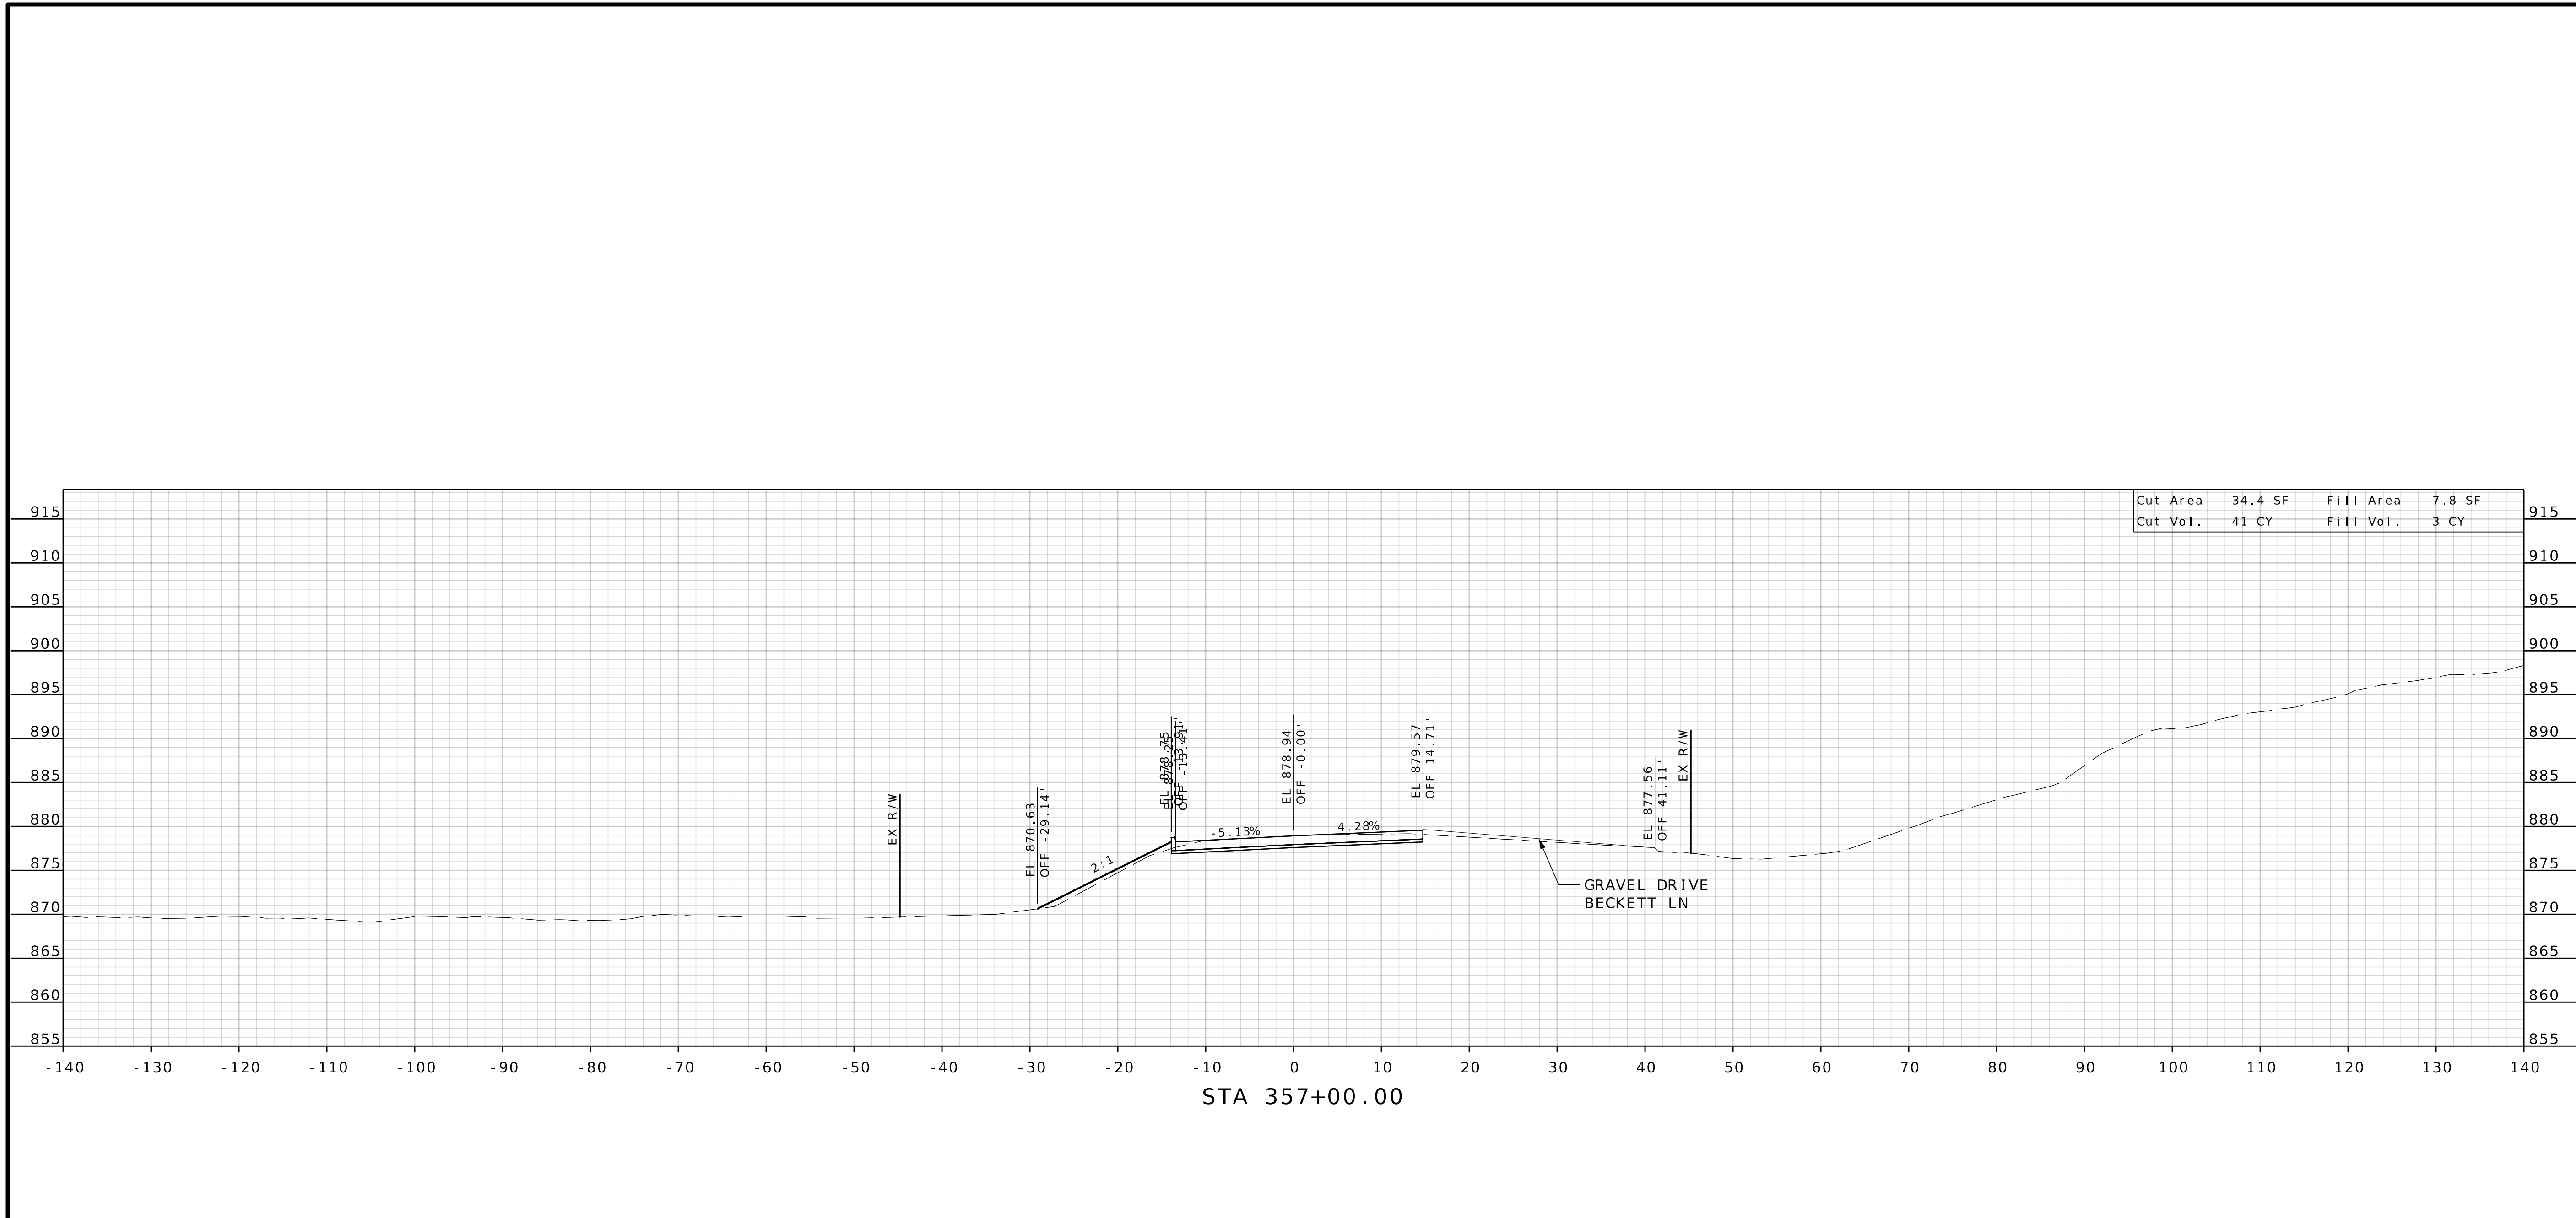

DATE PREPARED <b>2/24/2026</b>	
ROUTE <b>H</b>	STATE <b>MO</b>
DISTRICT <b>SW</b>	SHEET NO. <b>3</b>
COUNTY <b>MCDONALD</b>	
JOB NO. <b>JSR0143</b>	
CONTRACT ID.	
PROJECT NO.	
BRIDGE NO.	
DESCRIPTION	DATE
MISSOURI HIGHWAYS AND TRANSPORTATION COMMISSION	
105 WEST CAPITOL JEFFERSON CITY, MO 65102 1-888-ASK-MODOT (1-888-275-6636)	
1310 East 104th St. Kansas City, MO 64131 Tel: (816) 924-4875 Fax: (816) 924-4875 www.trekkdesigngroup.com Missouri Cert. of Authority 202210300	

IF A SEAL IS PRESENT ON THIS SHEET IT HAS BEEN ELECTRONICALLY SEALED AND DATED.

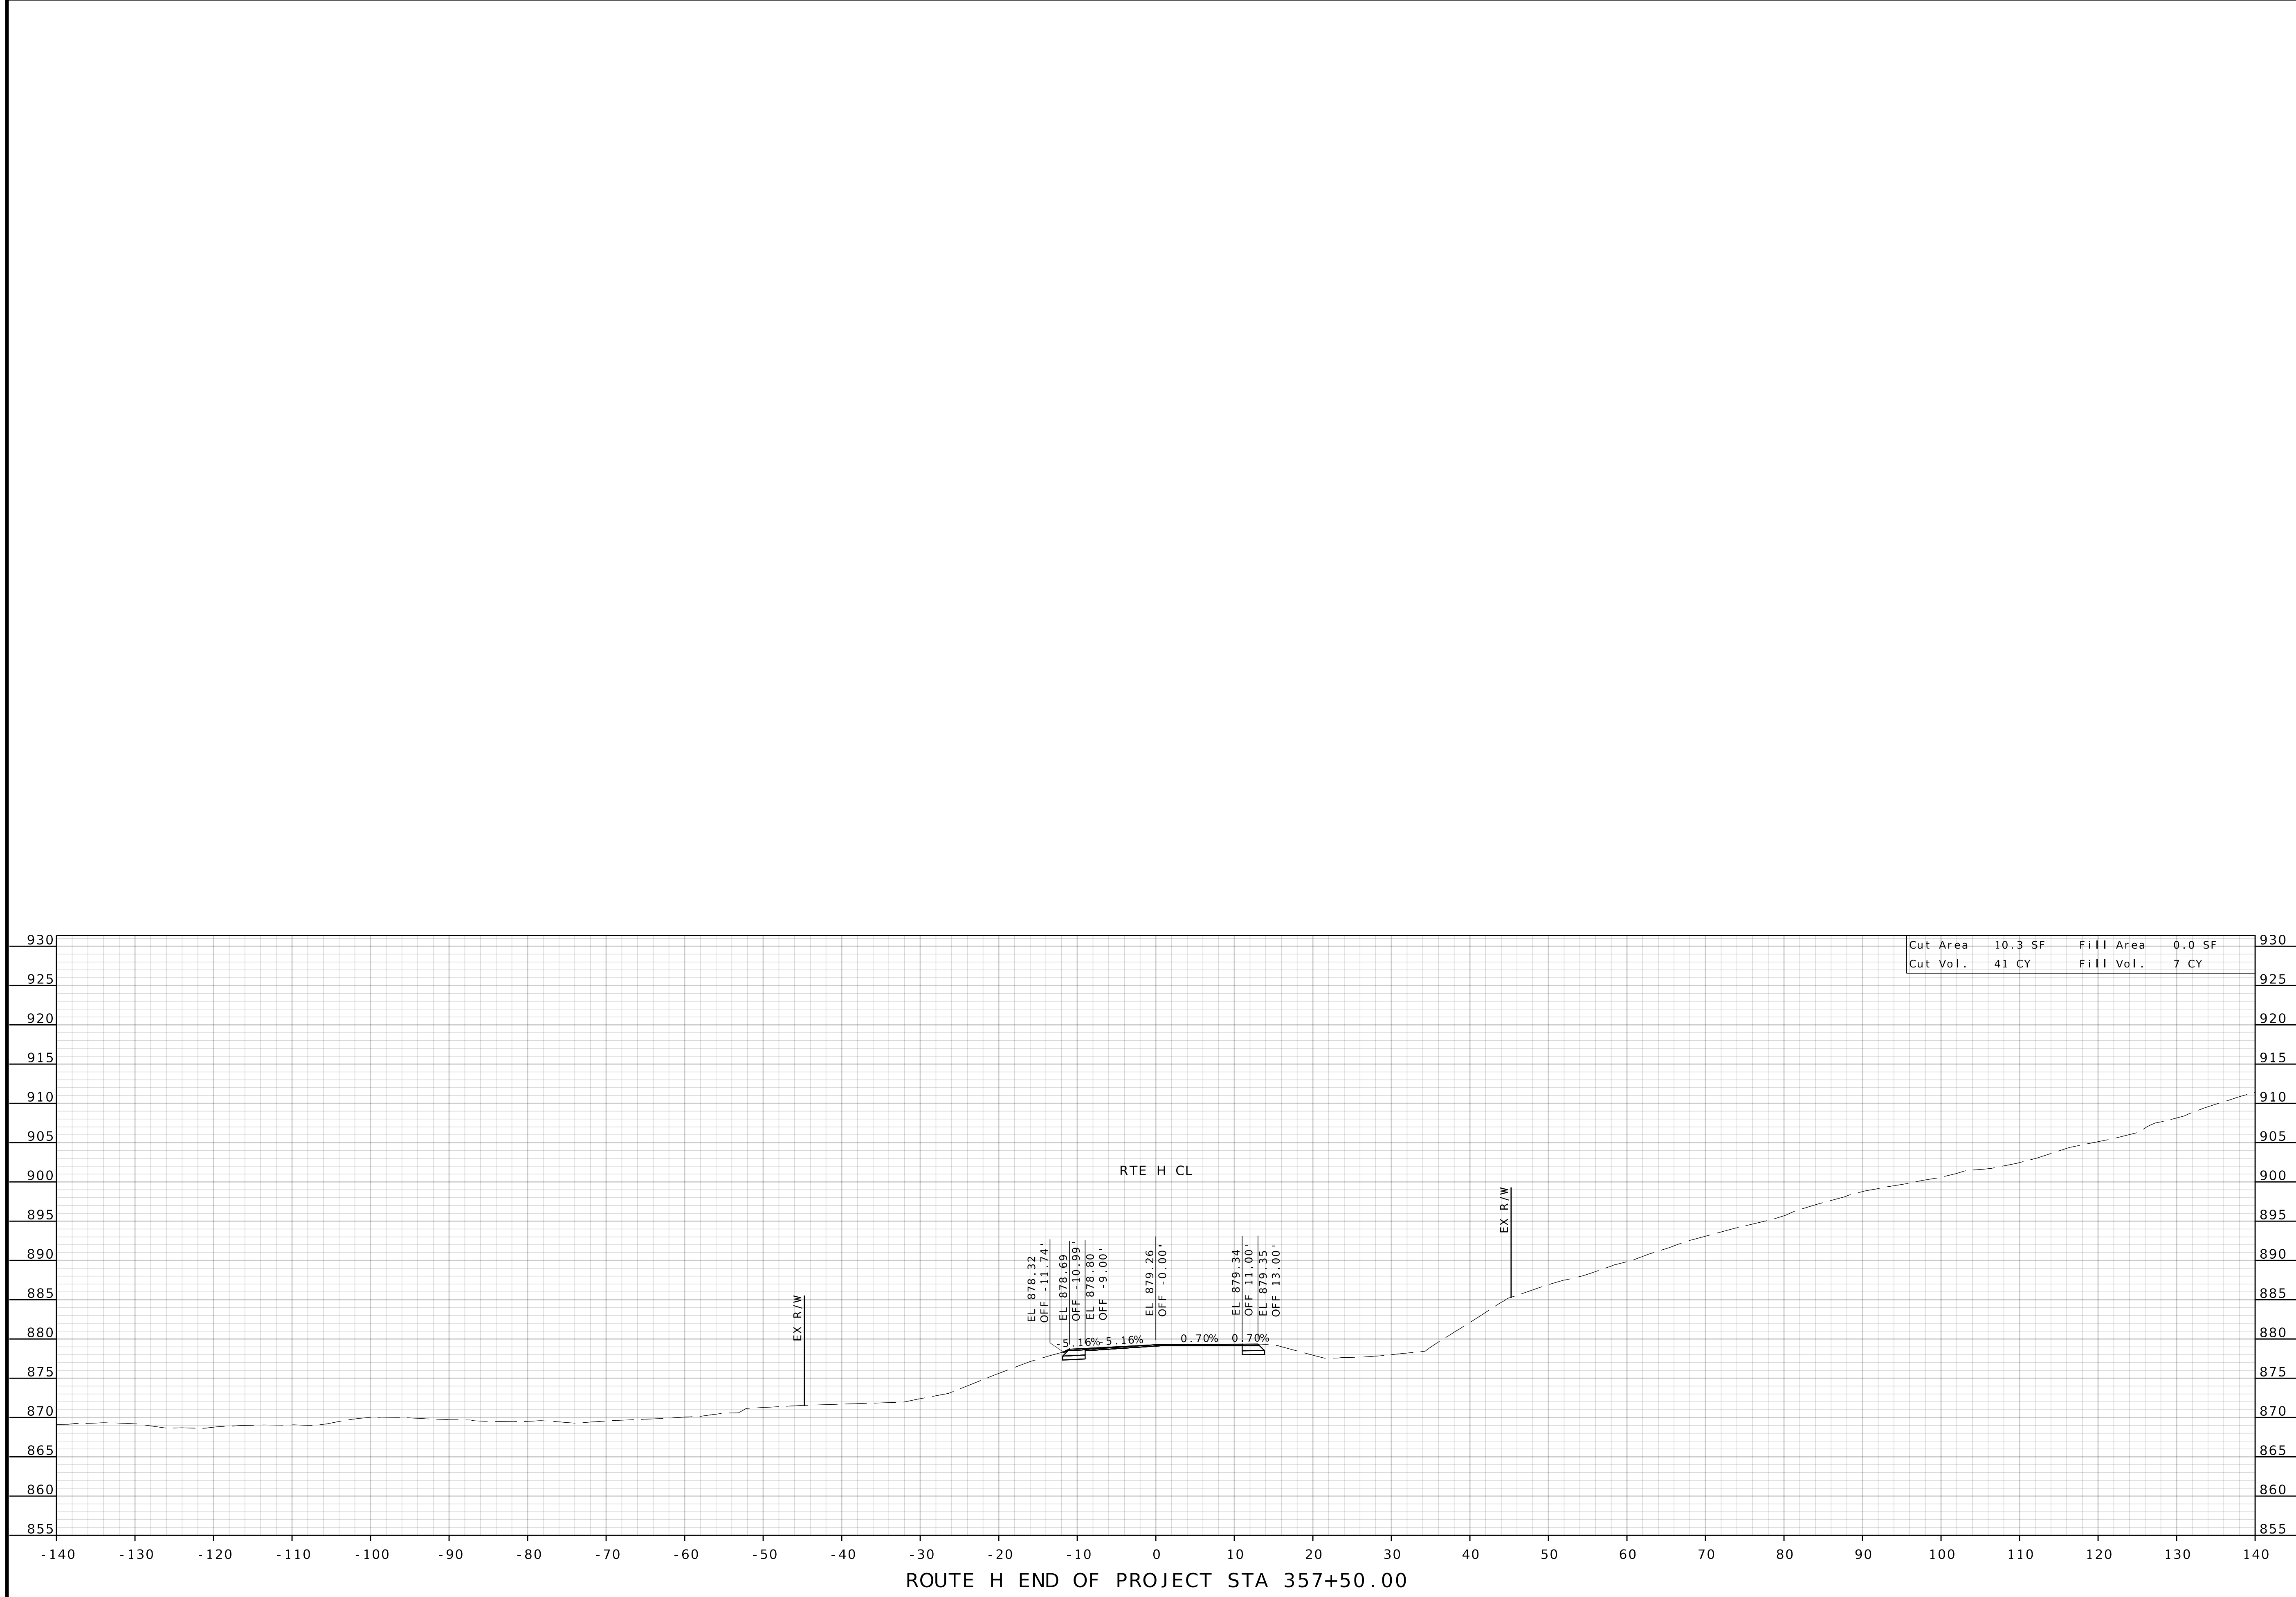

ROUTE H END OF PROJECT STA 357+50.00


DATE PREPARED 2/24/2026	
ROUTE H	STATE MO
DISTRICT SW	SHEET NO. 4
COUNTY MCDONALD	
JOB NO. JSR0143	
CONTRACT ID.	
PROJECT NO.	
BRIDGE NO.	

DATE	DESCRIPTION

MISSOURI HIGHWAYS AND TRANSPORTATION COMMISSION



105 WEST CAPITOL  
JEFFERSON CITY, MO 65102  
1-888-ASK-MODOT (1-888-275-6636)

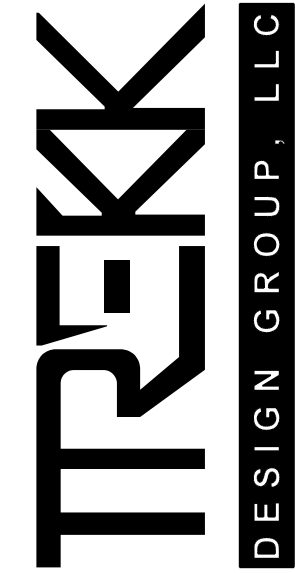

1310 East 104th St.  
Kansas City, MO 64131  
Tel: (816) 924-4875  
Fax: (816) 924-4875  
www.trekkgroup.com

Missouri Dept. of  
Transportation  
Authority 202310300

IF A SEAL IS PRESENT ON THIS SHEET IT HAS BEEN ELECTRONICALLY SEALED AND DATED.